





MAIN FLOOR PLAN

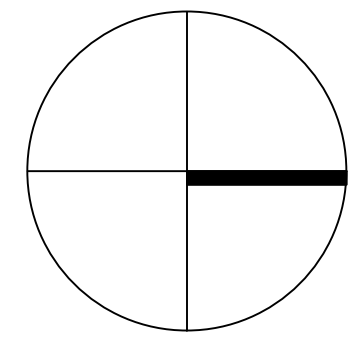

SCALE: $\frac{1}{2}$ " = 1'

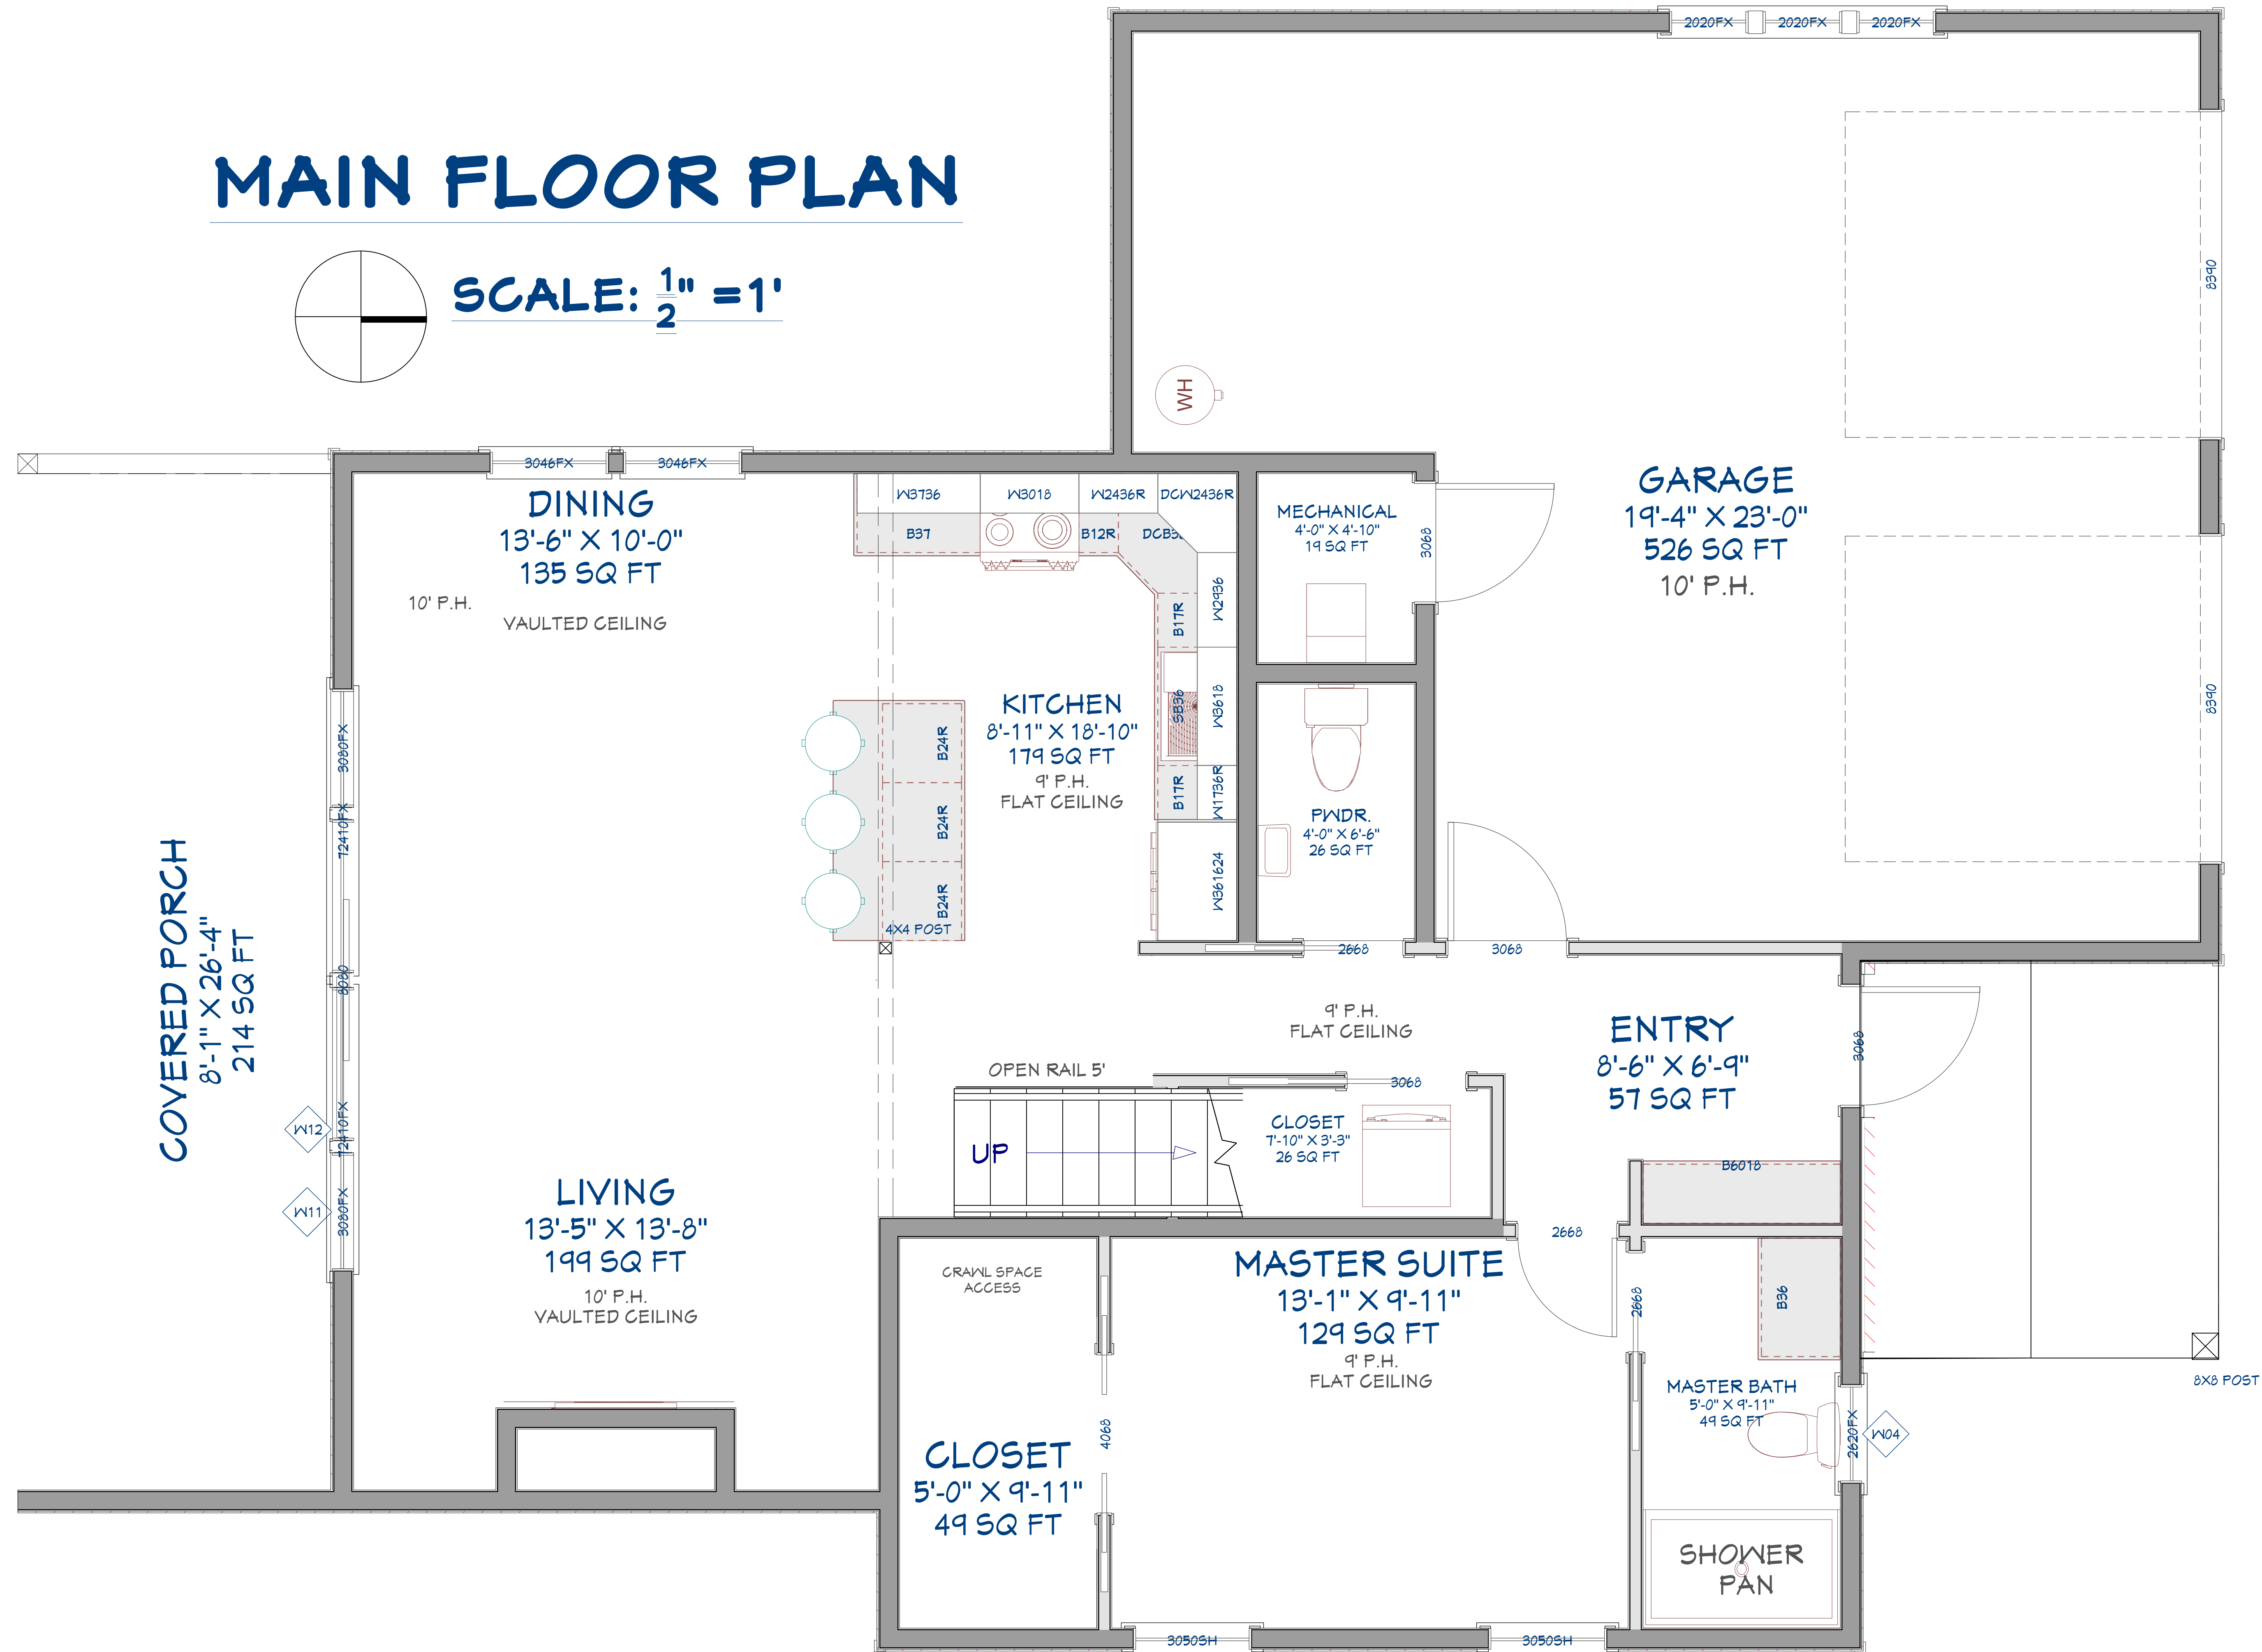

Project Name and Address

WINTERFALL CABIN LOT #2
341 ROCKROSE DRIVE
RONALD, WA
PARCEL # 962573

MAIN FLOOR: 987 SQ FT
SECOND FLOOR: 512 SQ FT
TOTAL LIVING: 1499 SQ FT
GARAGE: 571 SQ FT
TOTAL BUILDING: 2070 SQ FT
COVERED PORCH: 506 SQ FT

Job Number:

Drawn By: F.H

Approved By:

Drawing name:
MAIN FLOOR KITCHEN CHANGE

Date
1-8-2025
Scale
 $\frac{1}{2}$ " = 1'

Sheet
A.0